



NOT TO SCALE

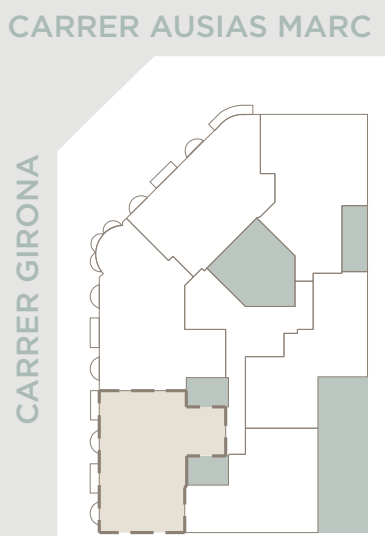

THE PENTHOUSES · PENTHOUSE 2 LOWER FLOOR

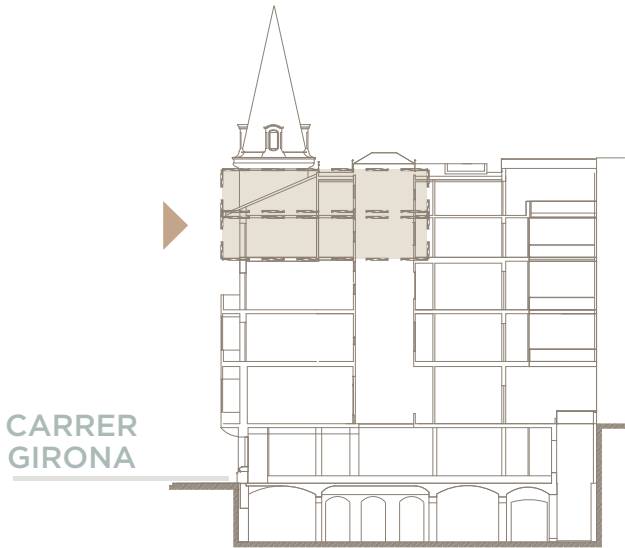



CASA BURÉS

THE PENTHOUSES • PENTHOUSE 2 LOWER FLOOR

USABLE AREA
BUILT AREA
TERRACE
BEDROOMS
BATHROOMS

191m²
229m²
19m²
3
3

NOT TO SCALE

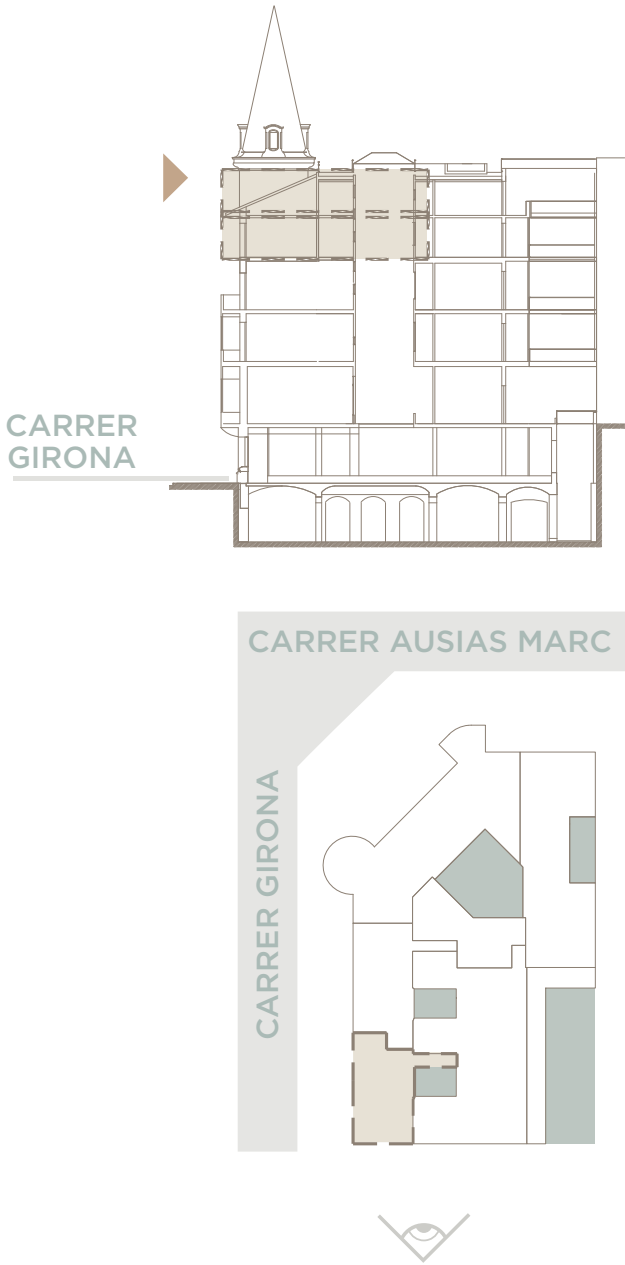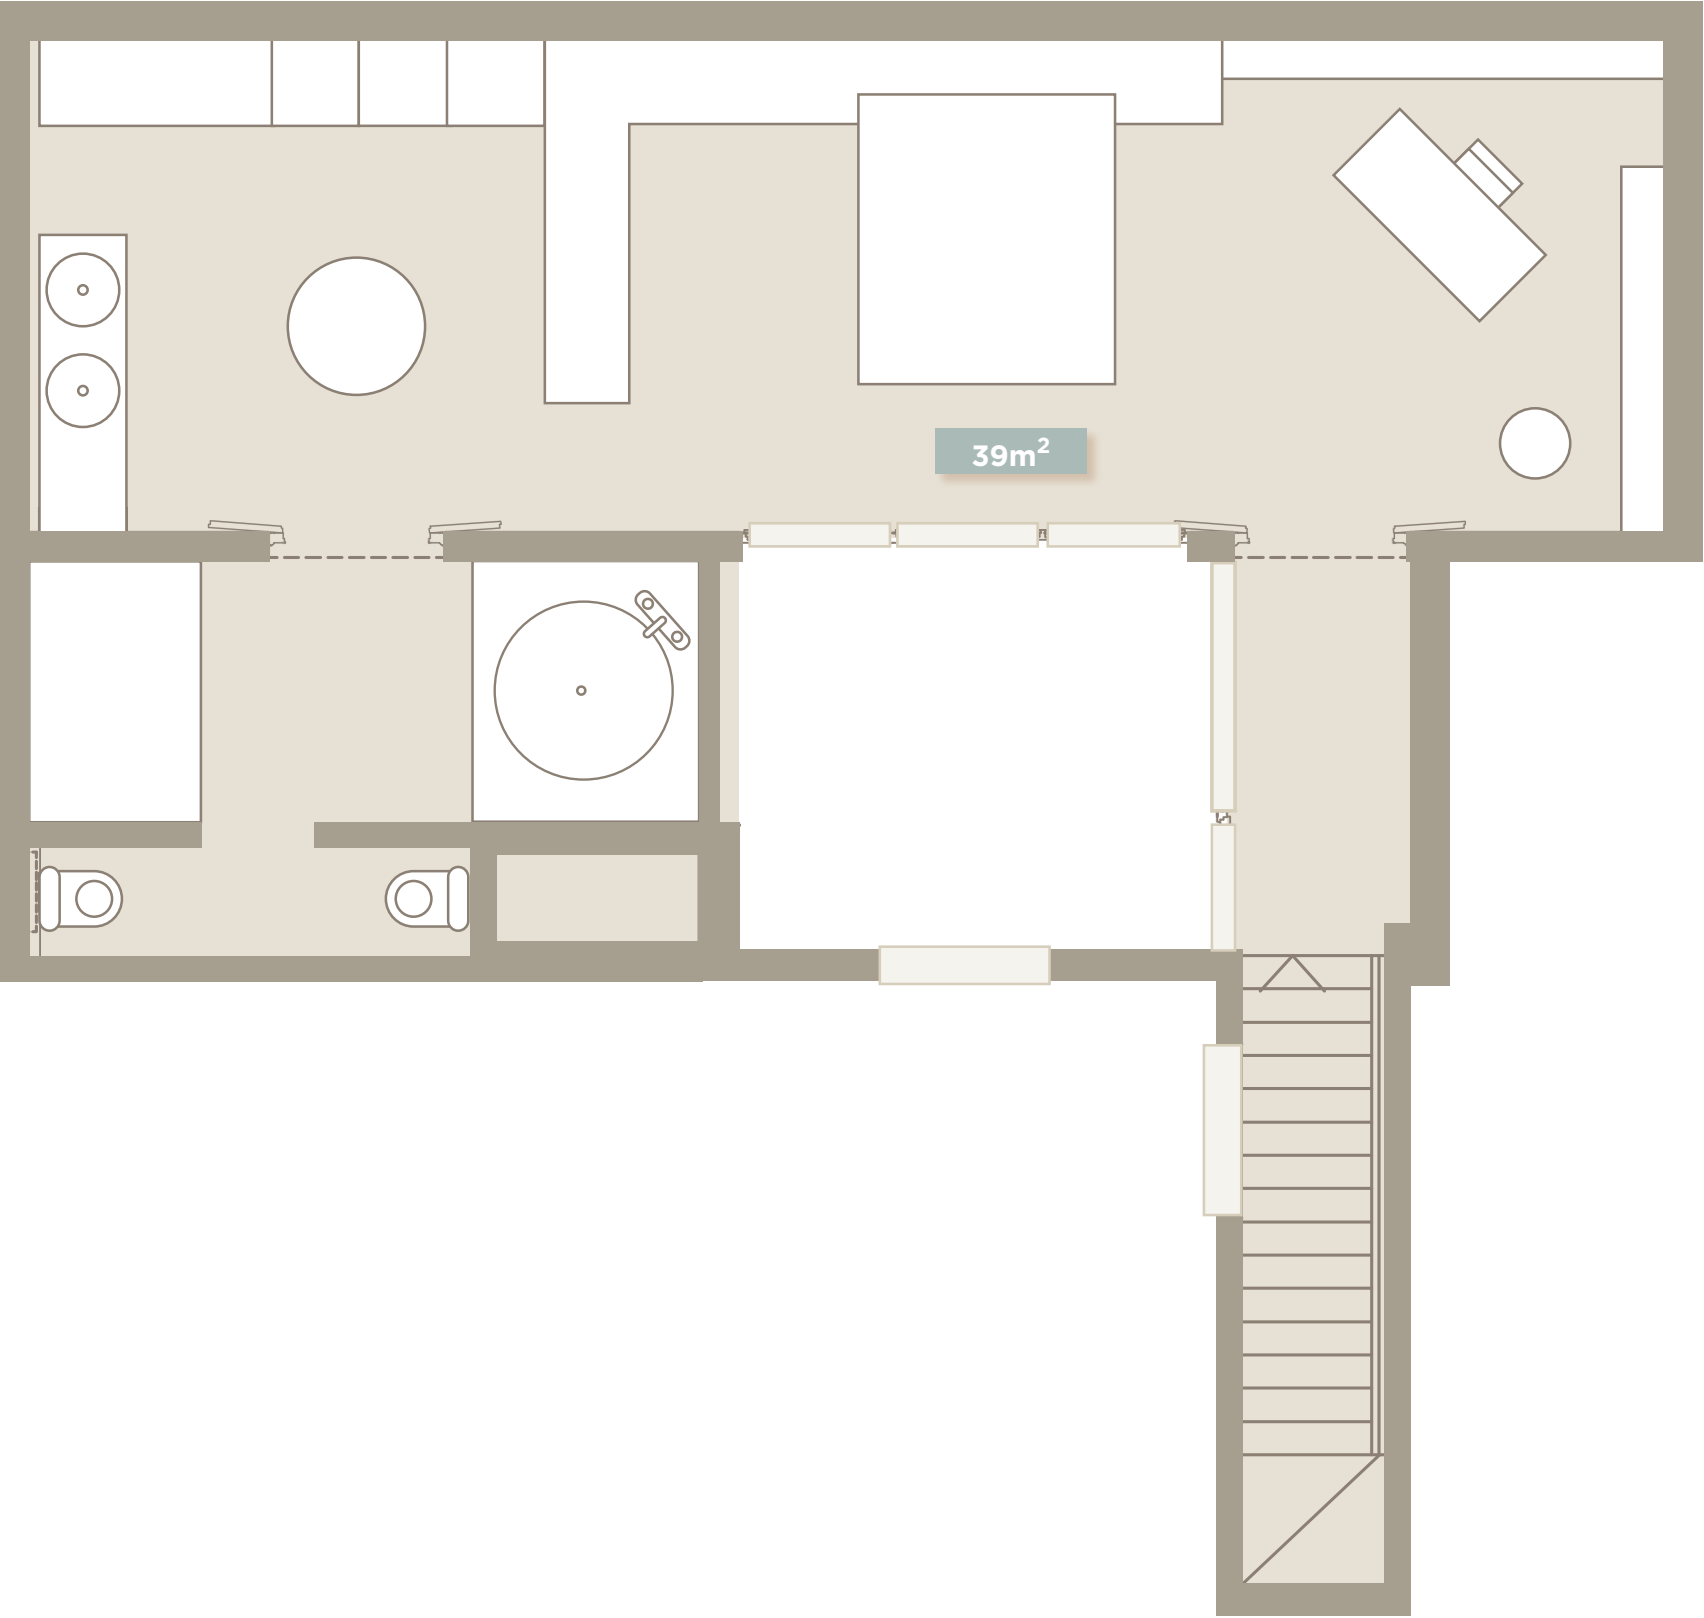



CASA BURÉS

THE PENTHOUSES • PENTHOUSE 2 UPPER FLOOR

USABLE AREA
BUILT AREA
TERRACE
BEDROOMS
BATHROOMS

191m²
229m²
19m²
3
3